

GIS REGISTRY INFORMATIONSITE NAME: Mid-Lakes CooperativeBRRTS #: 02-05-000534CLOSURE DATE: 29-May-02STREET ADDRESS: 3840 Shirley RoadCITY: Shirley, Wisconsin**SOURCE PROPERTY GPS COORDINATES** (meters in WTM91 projection): X= 683813 Y= 433504OFF-SOURCE CONTAMINATION (>ES): Yes No

IF YES, STREET ADDRESS 1:

GPS COORDINATES (meters in WTM91 projection): X= _____ Y= _____

IF YES, STREET ADDRESS 2:

GPS COORDINATES (meters in WTM91 projection): X= _____ Y= _____

IF YES, STREET ADDRESS 3:

GPS COORDINATES (meters in WTM91 projection): X= _____ Y= _____

IF YES, STREET ADDRESS 4:

GPS COORDINATES (meters in WTM91 projection): X= _____ Y= _____

IF YES, STREET ADDRESS 5:

GPS COORDINATES (meters in WTM91 projection): X= _____ Y= _____

>GENERIC OR SITE-SPECIFIC

RCL: _____

IF YES, STREET ADDRESS 1

GPS COORDINATES (meters in WTM91 projection): X= _____ Y= _____

IF YES, STREET ADDRESS 2:

GPS COORDINATES (meters in WTM91 projection): X= _____ Y= _____


CONTAMINATION IN RIGHT OF WAY: Yes No**DOCUMENTS NEEDED:**

Closure Letter, and any conditional closure letter issued

Copy of most recent deed, including legal description, for all affected properties

Certified survey map or relevant portion of the recorded plat map (*if referenced in the legal description*) for all affected propertiesCounty Parcel ID number, *if used for county*, for all affected properties

Location Map which outlines all properties within contaminated site boundaries on USGS topographic map or plat map in sufficient detail to permit the parcels to be located easily (8.5x14" if paper copy). If groundwater standards are exceeded, the map must also include the location of all municipal and potable wells within 1200' of the site.

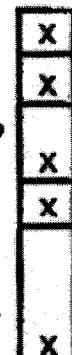

Detailed Site Map(s) for all affected properties, showing buildings, roads, property boundaries, contaminant sources, utility lines, monitoring wells and potable wells. (8.5x14", if paper copy) This map shall also show the location of all contaminated public streets, highway and railroad rights-of-way in relation to the source property and in relation to the boundaries of groundwater contamination exceeding ch. NR 140 ESs and soil contamination exceeding ch. NR 720 generic or site-specific residual contaminant levels:

Tables of Latest Groundwater Analytical Results (no shading or cross-hatching)

Tables of Latest Soil Analytical Results (no shading or cross-hatching)

Isoconcentration map(s), if required for site investigation (SI) (8.5x14" if paper copy). The isoconcentration map should have flow direction and extent of groundwater contamination defined. If not available, include the latest extent of contaminant plume map.

GW: Table of water level elevations, with sampling dates, and free product noted if present

GW: Latest groundwater flow direction/monitoring well location map (should be 2 maps if maximum variation in flow direction is greater than 20 degrees)

SOIL: Latest horizontal extent of contamination exceeding generic or site-specific RCLs, with one contour.

Geologic cross-sections, if required for SI. (8.5x14' if paper copy)


RP certified statement that legal descriptions are complete and accurate

Copies of off-source notification letters (if applicable)

Letter informing ROW owner of residual contamination (if applicable)(public, highway or railroad ROW)

Copy of (soil or land use) deed restriction(s) or deed notice if any required as a condition of closure.

X
X
NA
X
X
X
NA
NA
X
NA

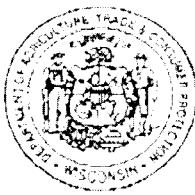

State of Wisconsin
Scott McCallum, Governor

Department of Agriculture, Trade and Consumer Protection
James E. Harsdorf, Secretary

June 4, 2002

Mr. Norm Johnson
MidLakes Cooperative
W8667 Buckhorn Circle
Wautoma, WI 54982

Re: Conditional No Further Action Notice
(former) MidLakes Cooperative, Shirley, Wisconsin
DATCP Case #94539041201

Dear Mr. Johnson,

I have some good news for you. On May 29, 2002, I presented the results of the investigation of your former facility located in Shirley, Wisconsin to DATCP's Closure Committee. The committee agreed that you have satisfactorily completed your site investigation and cleanup, and you have demonstrated that the groundwater impacts are limited in extent.

However, since the groundwater below the site has been impacted with nitrogen at concentrations in excess of Wis. Admin Code NR 140 Enforcement Standards, the site can only be closed using one of the flexible closure options specified in Wis. Admin Code NR 726. Specifically, the Committee has agreed that this site can be considered closed from further investigation providing you place the site on the Wisconsin Department of Natural Resources' groundwater GIS Registry.

The first step you need to take in this process is to have Sigma prepare a cost estimate to complete the steps necessary to get the site placed on the GIS Registry. Just so you know, the Wisconsin Department of Natural Resources (WDNR) requires a one-time fee of \$250 to allow sites to be included on the GIS Registry. This fee must be paid before the WDNR will consider this site for inclusion on the GIS Registry. The fee is not reimbursable by the ACCP.


If you have questions, please call me at (608) 224-4515.

Sincerely,

A handwritten signature in black ink, appearing to read "Richard C. Graham".

Richard C. Graham, P.G.
Hydrogeologist; Containment and Remediation Section

c Randy Tomic, Growmark
David Jackson, Sigma
John Peters, DATCP

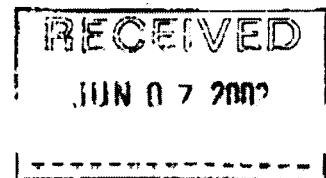

1437511

J 24495 I 42

Mid-Lakes FS Cooperative, a Wisconsin cooperative association f/k/a Brown County Farmco Cooperative

conveys and warrants to David L. Van Cheem, a single personthe following described real estate in Brown County,
State of Wisconsin:REGISTRATION NO.: DS
BROWN COUNTY

'95 JAN 12 AM 11 57

CATHY WILLIQUETTE
REGISTER OF DEEDS

1 T

10⁰⁰RETURN TO Denmark State Bank
P.O. Box 130
Denmark, WI 54208Tax Key No. GI-473-1

Parcel "A", of Volume 2 Certified Survey Maps, page 581; said map being a part of the West One-half of the Northwest Quarter ($\frac{1}{4}$ of NW $\frac{1}{4}$) of Section Twenty-seven (27), Township Twenty-two (22) North, Range Twenty-one (21) East, in the Town of Glenmore, Brown County, Wisconsin, excepting therefrom any part thereof that falls within the property described in Jacket 4002 Records, Image 13.

TRANSFER
\$ 18000
FEEThis is not homestead property.
HQ (is not)

Exception to warranties: municipal and zoning ordinances, recorded easements for public utilities serving the property, recorded building and use restrictions and covenants, and general taxes levied in 1994.

Dated this 12th day of December, 1994

MID-LAKES FS COOPERATIVE

(SEAL)

by

Lyle Ott, Pres.

(SEAL)

President Lyle Ott

(SEAL)

Attest:

Donald Ruhland

(SEAL)

Secretary Donald Ruhland

AUTHENTICATION

Signatures authenticated this _____ day of
19_____

ACKNOWLEDGMENT

STATE OF WISCONSIN

ss.

Calumet

County

Personally came before me, this 12th day of
December 1994, the above named
_____Lyle Ott,
_____Donald Ruhland,to me known to be the person who executed
the foregoing instrument and acknowledge the same.Doris J. DuquetteNotary Public Calumet County, Wis.
My Commission is permanent. (If not, state expiration
date: 2/2 1997)

TITLE: MEMBER STATE BAR OF WISCONSIN


(If not,
authorized by § 706.06, Wis. Stats.)

THIS INSTRUMENT WAS DRAFTED BY

Mark S. Zimmer, AttorneyMadison, Wisconsin(Signatures may be authenticated or acknowledged.
Both are not necessary.)

The use of witnesses is optional.

Furnished by:

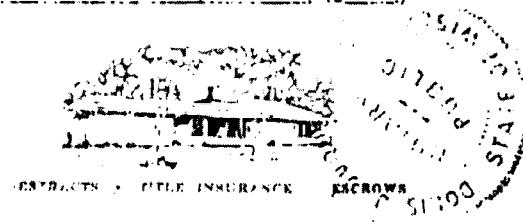PREFERRED TITLE SERVICE, INC.
117 EAST WILSON
MADISON, WISCONSIN 53701



CERTIFIED SURVEY MAP

640

STATE OF WISCONSIN,
BROWN COUNTY, ss.

I, ROBERT D. HALL, Land Surveyor, Do hereby certify that I have divided $\frac{1}{4}$ of the N.W. $\frac{1}{4}$ of Section 27, Township 22 North, Range 21 East, Town of Glenmore, Brown County, Wis., described as follows: Commencing at 1" steel pipe set by me for the Northwest corner of Section 27, thence N 89°-E 649.22 Ft. along the center line of Wis. 96 to the point of beginning, thence continuing N 89°-04'E 183.53 ft. to a 1" steel pipe, thence N 88°-47'E 476.61 ft. along center line of said highway to a fence line prolonged southerly, thence S 0°-14'-15"E 381.11 ft. along said fence line, thence S 88°-47' 471.03 Ft. thence S 89°-04'W 184.47 Ft., thence N 0°-56' 381.35 ft. to the point of beginning, subject to the right of the public for highway purposes over the north 41.25 Ft. thereof as containing 5.7574 acres of land south of the center line of the highway and 5.1515 acres south of the south line of the highway, that I made such division by order of Ted. Van Handel and Angeline Van Handel, his wife, owners of the land divided, and
 That I have complied with Section 9108 of the Code of Ordinances of the City of Green Bay, Wisconsin, with Chapter 236 R. S. Wisconsin in surveying, dividing and mapping the same.

Given under my hand this 8th day of April, 1968.

ROBERT D. HALL, Land Surveyor

STATE OF WISCONSIN,
BROWN COUNTY, ss.Subscribed and Sworn to before me this 8th day of April, 1968.


MONUMENTS

○ - 1" STEEL PIPES -- 24" LONG


SCALE 1" = 200'

Notary Public, Brown County, Wis.


My commission expires JUN 5, 1970

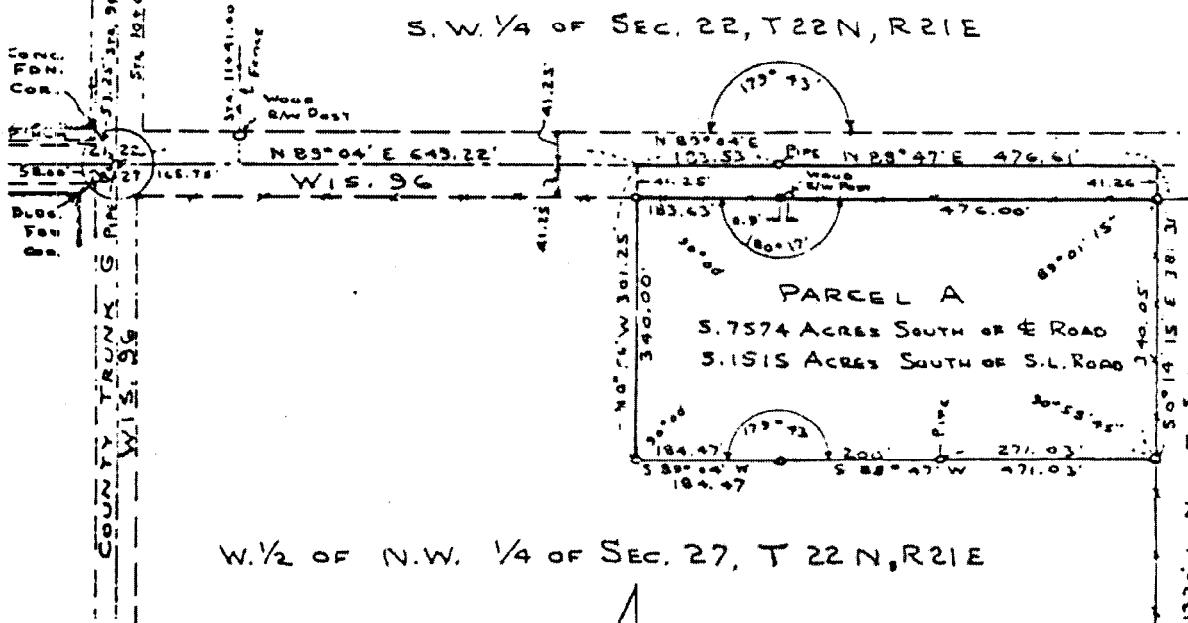

~~Approved by the City Plan Commission of the City of Green Bay, Wisconsin~~

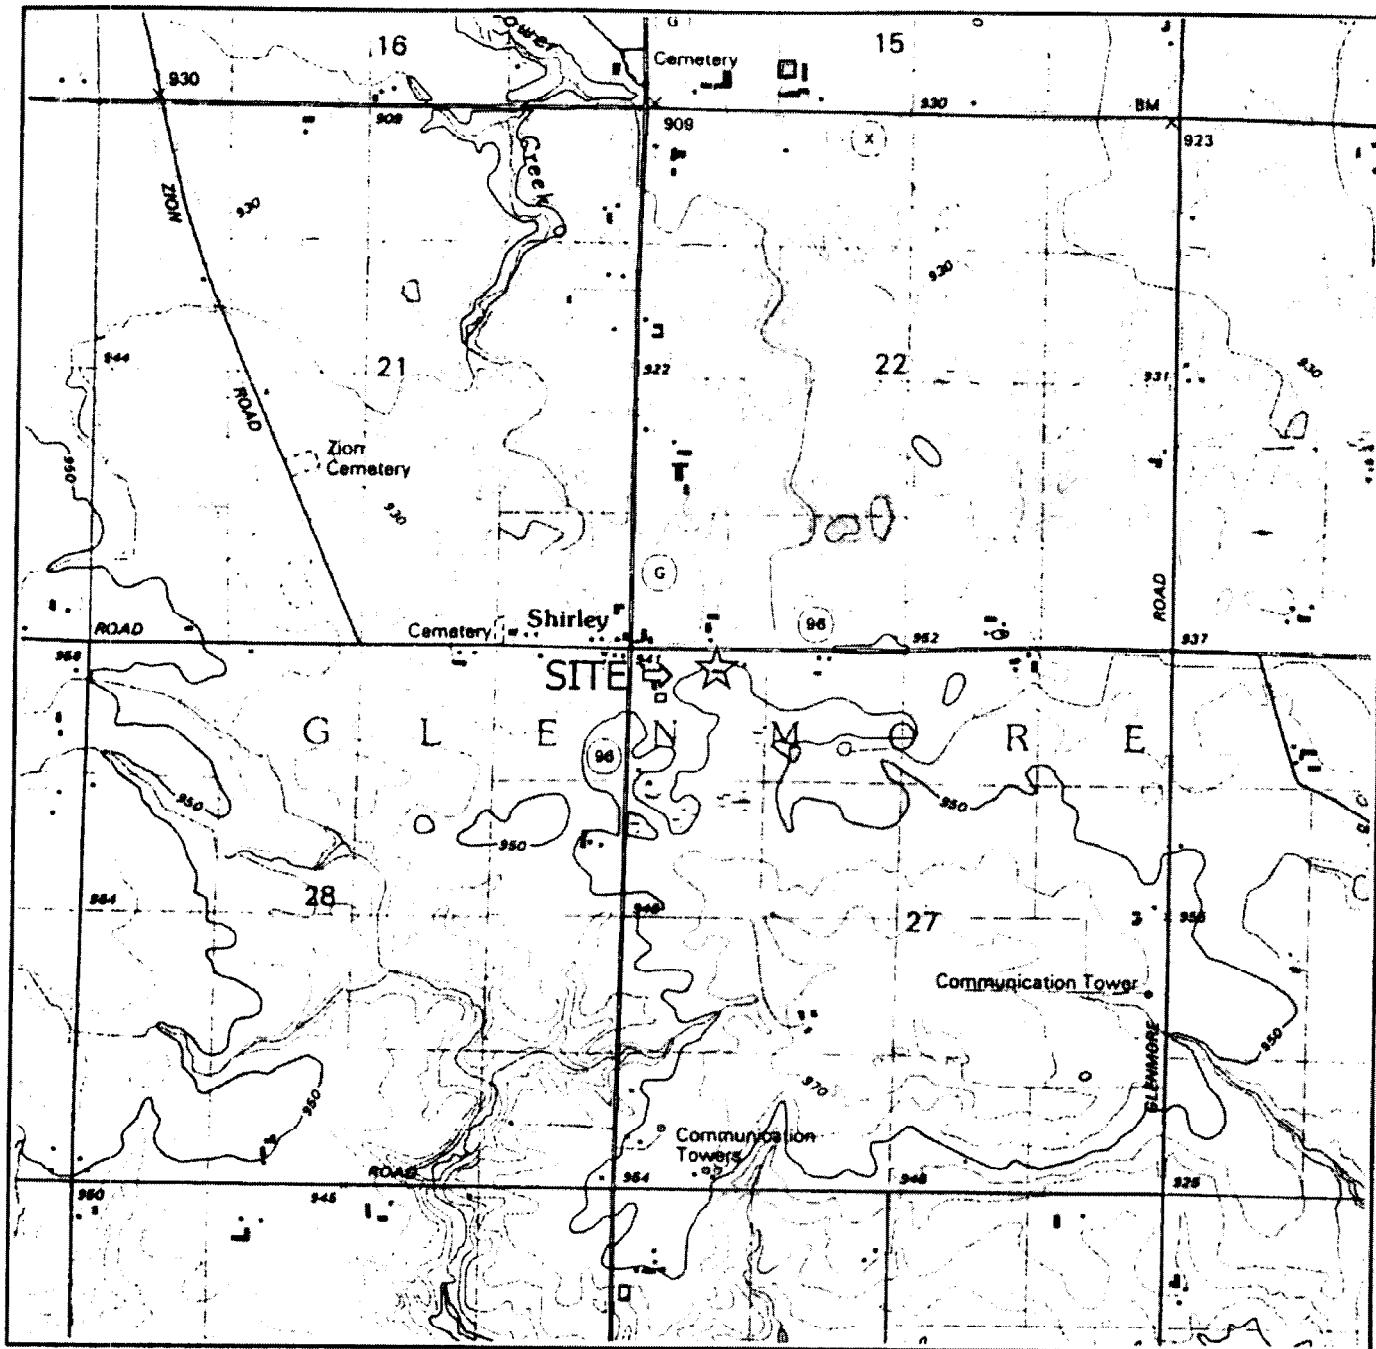

NW $\frac{1}{4}$ of the NW $\frac{1}{4}$ of Sec. 27, T22N, R21E Adapted from U.S.G.S. 7.5 minute series, Morrison, Wisconsin, quadrangle dated 1992.

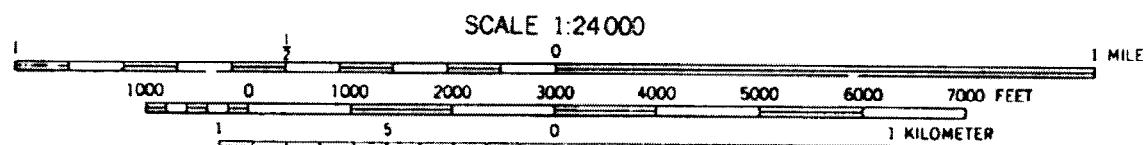


CONTOUR INTERVAL 10 FEET
DOTTED LINES REPRESENT 5-FOOT CONTOURS
DATUM IS MEAN SEA LEVEL

Figure 1. Site Location Map
Mid-Lakes Cooperative
3840 Shirley Rd., Shirley, Wisconsin



SIGMA
ENVIRONMENTAL SERVICES INC.

HWY 96

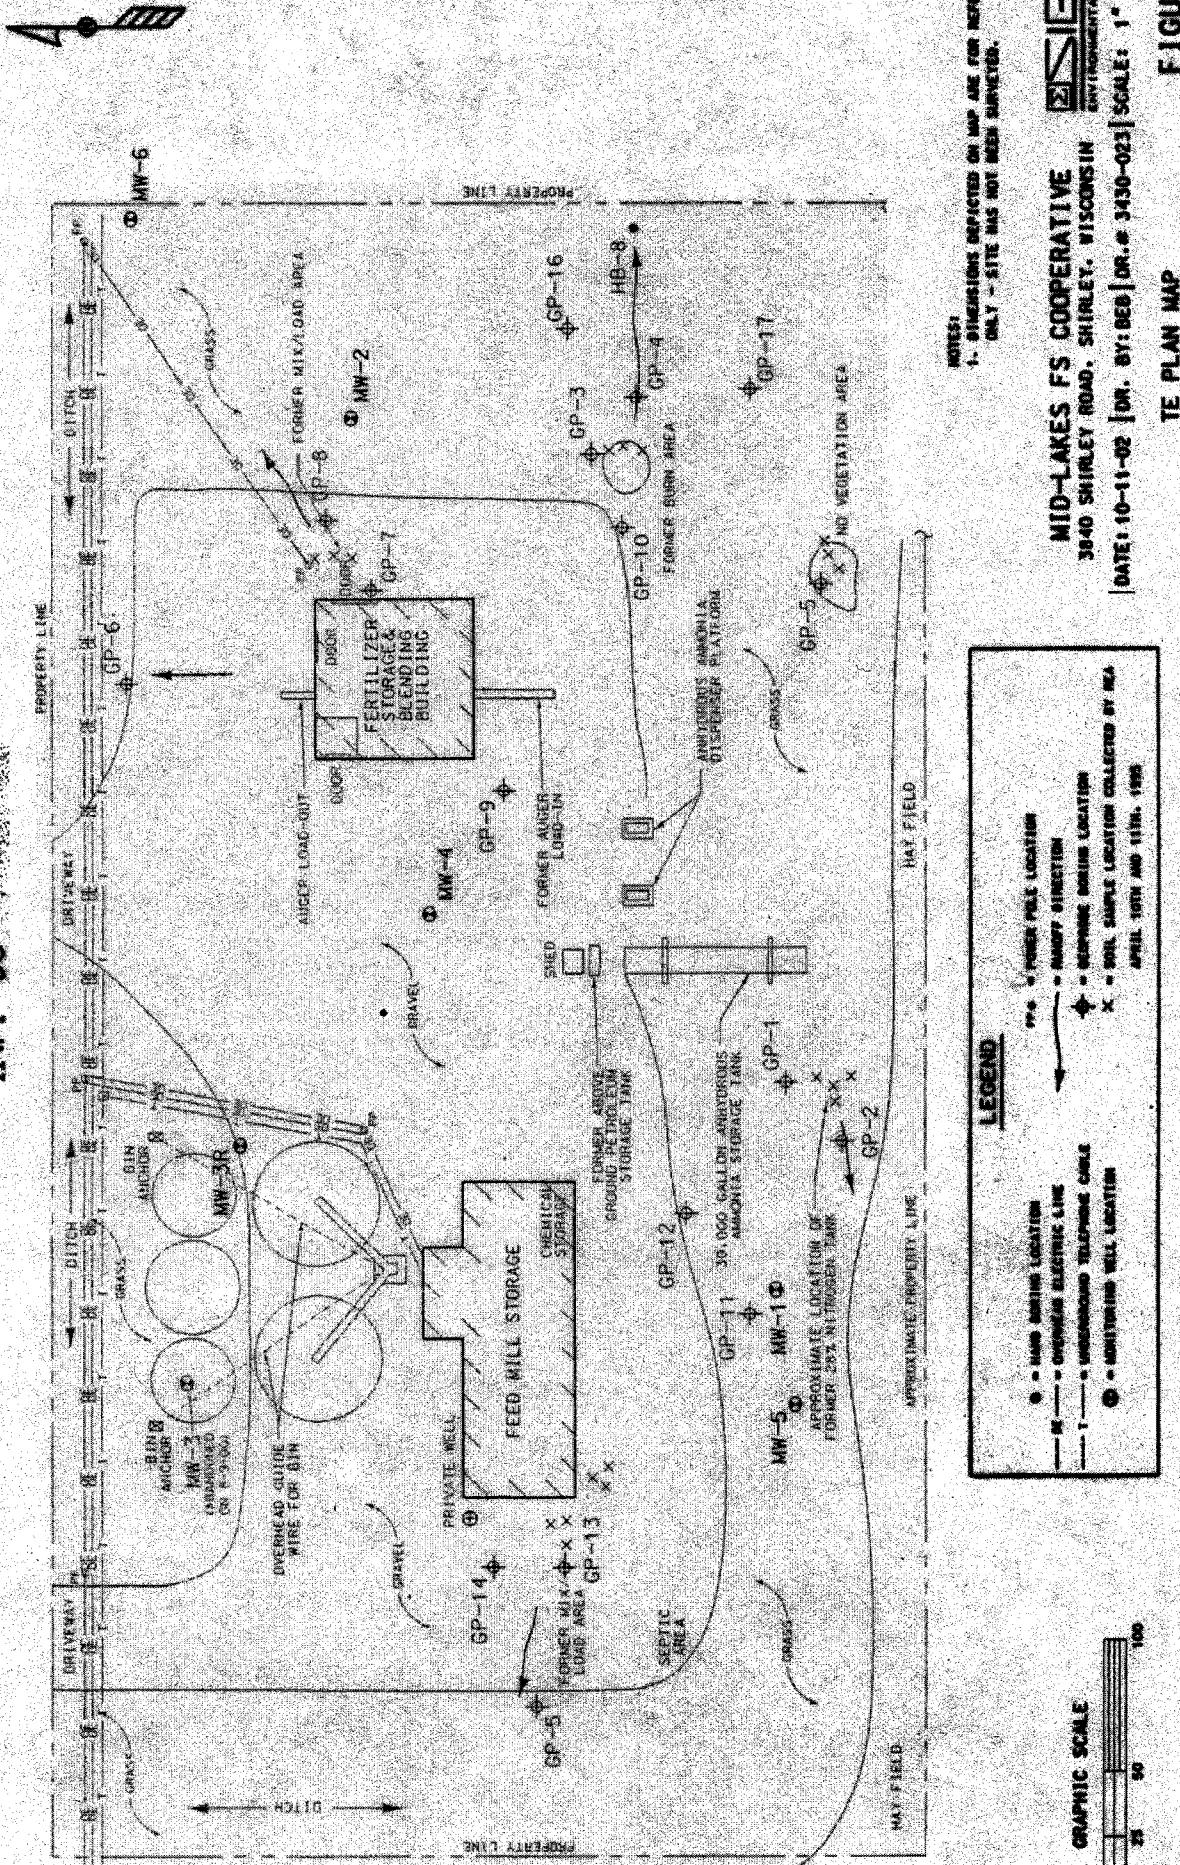

GROUNDWATER QUALITY RESULTS

Mid-Lakes FS Cooperative
 3840 Shirley Road
 Shirley, Wisconsin

Project Reference #3430

Date	Units	MW-1										ES	PAL
		04/30/1997	12/22/1997	08/21/1998	04/08/1999	12/07/1999	03/24/2000	06/27/2000	09/25/2000	08/01/2001	11/28/2001		
Nitrogen - NO ₂ +NO ₃	mg/L	75	96.2	131	140	100	120	180	100	100	100	10	2
	mg/L	<0.3	<0.100	0.56	<0.25	<0.50	<10	<10	2.2	<10	<10	NS	NS
	µg/L	NT	NT	NT	NT	NT	NT	NT	NT	NT	NT	2	0.2
	µg/L	NT	NT	NT	NT	NT	NT	NT	NT	NT	NT	*3	*0.3
	µg/L	NT	NT	NT	NT	NT	NT	NT	NT	NT	NT	1	0.1
	µg/L	NT	NT	NT	NT	NT	NT	NT	NT	NT	NT	*3	*0.3
	µg/L	NT	NT	NT	NT	NT	NT	NT	NT	NT	NT	3	*0.3
Desisopropyl Atrazine	µg/L	NT	NT	NT	NT	NT	NT	NT	NT	NT	NT	NT	NT
Metolachlor	µg/L	NT	NT	NT	NT	NT	NT	NT	NT	NT	NT	15	1.5
Pendimethalin	µg/L	NT	NT	NT	NT	NT	NT	NT	NT	NT	NT	NS	NS
EPTC	µg/L	NT	NT	NT	NT	NT	NT	NT	NT	NT	NT	250	50

Key:

ES = Wisconsin Administrative Code Chapter NR 140 Enforcement Standard

PAL = Wisconsin Administrative Code Chapter NR 140 Preventive Action Limit

NS = No established standard

NT = Not Tested

mg/L = milligrams per liter

µg/L = micrograms per liter

BOLD = Concentration above NR 140 Enforcement Standard and/or Preventive Action Limit

* = Total chlorinated atrazine residue includes parent compound and metabolites

GROUNDWATER QUALITY RESULTS

Mid-Lakes FS Cooperative

3840 Shidley Road

Shidley, Wisconsin

Project Reference #3430

Date	Units	MW-2										ES	PAL
		04/30/1997	12/22/1997	08/21/1998	04/08/1999	12/07/1999	03/24/2000	06/27/2000	09/25/2000	08/01/2001	11/28/2001		
Nitrogen - NO₂+NO₃	mg/L	59	47.5	202	65	<1.0	78	67	140	60	55	10	2
	mg/L	<0.3	1.12	1.7	<0.25	<0.50	21.0	<1.0	2	<10	<10	NS	NS
Atrazine	µg/L	NT	NT	NT	NT	NT	NT	NT	NT	NT	NT	2	0.2
Cyanazine	µg/L	NT	NT	NT	NT	NT	NT	NT	NT	NT	NT	*3	*0.3
De-ethyl Atrazine	µg/L	NT	NT	NT	NT	NT	NT	NT	NT	NT	NT	1	0.1
De-isopropyl Atrazine	µg/L	NT	NT	NT	NT	NT	NT	NT	NT	NT	NT	*3	*0.3
Metolachlor	µg/L	NT	NT	NT	NT	NT	NT	NT	NT	NT	NT	15	1.5
Pendimethalin	µg/L	NT	NT	NT	NT	NT	NT	NT	NT	NT	NT	NS	NS
EPTC	µg/L	NT	NT	NT	NT	NT	NT	NT	NT	NT	NT	250	50

Key:

ES = Wisconsin Administrative Code Chapter NR 140 Enforcement Standard

PAL = Wisconsin Administrative Code Chapter NR 140 Preventive Action Limit

NS = No established standard

NT = Not Tested

mg/L = milligrams per liter

µg/L = micrograms per liter

BOLD = Concentration above NR 140 Enforcement Standard and/or Preventive Action Limit

- Total chlorinated atrazine residue includes parent compound and metabolites

GROUNDWATER QUALITY RESULTS

Mid-Lakes FS Cooperative

3840 Shirley Road

Shirley, Wisconsin

Project Reference #3430

MW-3/MW-3R

Date	Units	04/30/1997	12/22/1997	03/21/1998	04/08/1999	12/07/1999	03/24/2000	06/27/2000	09/25/2000	08/01/2001	11/28/2001	ES	PAL
Nitrogen - NO ₂ +NO ₃	mg/L	<0.01	<0.10	0.16	<0.14	<1.0	<1.0	<1.0	1.3	<1.0	<1.0	10	2
Nitrogen - Ammonia	mg/L	<0.3	<0.100	0.28	<0.25	<0.5	<1.0	<1.0	3.2	<1.0	<1.0	NS	NS
Atrachlor	ug/L	NT	2	0.2									
Atrazine	ug/L	NT	*3	*0.3									
Cyanazine	ug/L	NT	1	0.1									
De-Ethyl Atrazine	ug/L	NT	*3	*0.3									
Desisopropyl Atrazine	ug/L	NT	*3	*0.3									
Metolachlor	ug/L	NT	*3	*0.3									
Pendimethalin	ug/L	NT	15	1.5									
EPTC	ug/L	NT	NS	NS									
												250	50

ES = Wisconsin Administrative Code Chapter NR 140 Enforcement Standard

PAL = Wisconsin Administrative Code Chapter NR 140 Preventive Action Limit

NS = No established standard

NT = Not Tested

mg/L = milligrams per liter

ug/L = micrograms per liter

BOLD = Concentration above NR 140 Enforcement Standard and/or Preventive Action Limit

* = Total chlorinated atrazine residue includes parent compound and metabolites

GROUNDWATER QUALITY RESULTS

Mid-Lakes FS Cooperative
3840 Shirley Road
Shirley, Wisconsin

Project Reference #3430

Date	Units	Private Well						ES	PAL
		04/30/1997	12/22/1997	08/21/1998	12/07/1999	03/24/2000	06/27/2000		
Nitrogen - NO ₂ +NO ₃	mg/L	NT	<0.100	<0.10	<0.14	<1.0	<1.0	<1.0	<1.0
	µg/L	NT	<0.100	0.28	<0.25	<0.50	<1.0	<1.0	<1.0
	µg/L	NT	<0.53	<0.50	<0.047	<0.050	<0.056	<0.055	<0.034
	µg/L	NT	<0.53	<0.50	<0.047	0.17	<0.012	<0.013	<0.012
	µg/L	NT	<1.1	<1.0	<0.032	<0.016	<0.018	<0.020	<0.018
	µg/L	NT	<1.1	<1.0	<0.144	<0.046	<0.061	<0.057	<0.050
	µg/L	NT	<1.1	<1.0	<0.214	<0.066	<0.073	<0.082	<0.072
	µg/L	NT	<0.53	<0.50	<0.132	<0.089	<0.099	<0.11	<0.087
Pendimethalin	µg/L	NT	<0.52	<0.50	0.045	<0.023	<0.026	<0.029	<0.025
EPTC	µg/L	NT	NT	NT	NT	NT	NT	<0.031	<0.024
								0.16	0.16
								250	50

Key:

ES = Wisconsin Administrative Code Chapter NR 140 Enforcement Standard

PAL = Wisconsin Administrative Code Chapter NR 140 Preventive Action Limit

NS = No established standard

NT = Not Tested

mg/L = milligrams per liter

µg/L = micrograms per liter

BOLD = Concentration above NR 140 Enforcement Standard and/or Preventive Action Limit

* = Total chlorinated atrazine residue includes parent compound and metabolites

GROUNDWATER QUALITY RESULTS

Mid-Lakes FS Cooperative
3840 Shirley Road
Shirley, Wisconsin

Project Reference #3430

Date	Units	Private Well										ES	PAL
		04/30/1997	12/22/1997	08/21/1998	12/07/1999	03/24/2000	06/27/2000	09/25/2000	08/01/2001	11/28/2001			
Nitrogen - NO ₂ +NO ₃	mg/L	NT	<0.100	<0.10	<0.14	<1.0	<1.0	<1.0	<1.0	<1.0	<1.0	<1.0	2
	µg/L	NT	<0.100	0.28	<0.25	<0.50	<1.0	<1.0	<1.0	<1.0	<1.0	<1.0	NS
	µg/L	NT	<0.53	<0.50	<0.047	<0.050	<0.056	<0.056	<0.055	<0.055	<0.055	<0.055	2
	µg/L	NT	<0.53	<0.50	<0.047	0.17	<0.012	<0.013	<0.012	<0.012	<0.012	<0.012	3
	µg/L	NT	<1.1	<1.0	<0.032	<0.016	<0.018	<0.020	<0.018	<0.018	<0.018	<0.018	0.1
	µg/L	NT	<1.1	<1.0	<0.144	<0.046	<0.051	<0.057	<0.050	<0.050	<0.034	<0.016	*0.3
	µg/L	NT	<1.1	<1.0	<0.214	<0.066	<0.073	<0.073	<0.082	<0.072	<0.036	<0.017	*0.3
	µg/L	NT	<0.53	<0.50	<0.132	<0.089	<0.089	<0.11	<0.097	<0.040	<0.019	15	1.5
Pendimethalin	µg/L	NT	<0.52	<0.50	0.045	<0.023	<0.026	<0.029	<0.025	<0.026	<0.012	NS	NS
EPTC	µg/L	NT	NT	NT	NT	NT	NT	NT	NT	NT	0.024	0.16	250
													50

Key:

ES = Wisconsin Administrative Code Chapter NR 140 Enforcement Standard

PAL = Wisconsin Administrative Code Chapter NR 140 Preventive Action Limit

NS = No established standard

NT = Not Tested

mg/L = milligrams per liter

µg/L = micrograms per liter

BOLD = Concentration above NR 140 Enforcement Standard and/or Preventive Action Limit

* = Total chlorinated atrazine residue includes parent compound and metabolites

GROUNDWATER QUALITY RESULTS

Mid-Lakes FS Cooperative

3840 Shirley Road

Shirley, Wisconsin

Project Reference #3430

Date	Units	MW-4		MW-5		MW-6		ES	PAL
		08/01/2001	11/28/2001	08/01/2001	11/28/2001	08/01/2001	11/28/2001		
Nitrogen - NO ₂ +NO ₃	mg/L	8.2	7.3	68	37	6.8	5.4	10	2
Nitrogen - Ammonia	mg/L	4.9	4.1	<4.0	<20	<1.0	<1.0	NS	NS
Alachlor	µg/L	NT	NT	NT	NT	NT	NT	2	0.2
Atrazine	µg/L	NT	NT	NT	NT	NT	NT	*3	*0.3
Cyanazine	µg/L	NT	NT	NT	NT	NT	NT	1	0.1
De-ethyl Atrazine	µg/L	NT	NT	NT	NT	NT	NT	*3	*0.3
De-isopropyl Atrazine	µg/L	NT	NT	NT	NT	NT	NT	*3	*0.3
Metolachlor	µg/L	NT	NT	NT	NT	NT	NT	15	1.5
Pendimethalin	µg/L	NT	NT	NT	NT	NT	NT	NS	NS
EPTC	µg/L	NT	NT	NT	NT	NT	NT	250	50

Key:

- ES = Wisconsin Administrative Code Chapter NR 140 Enforcement Standard
- PAL = Wisconsin Administrative Code Chapter NR 140 Preventive Action Limit
- NS = No established standard
- NT = Not Tested
- mg/L = milligrams per liter
- µg/L = micrograms per liter
- BOLD** = Concentration above NR 140 Enforcement Standard and/or Preventive Action Limit
- * = Total chlorinated atrazine residue includes parent compound and metabolites

TABLE
 ELEVATION DATA
MID-LAKES FS COOPERATIVE
SHIRLEY, WI

Well	Date	Depth to Water (from TOC)	Top of Casing Elevation	Ground Surface Elevation	Groundwater Elevation (from TOC)
MW-1	11-28-01	4.68	102.73	100.26	98.05
MW-1	8-1-01	7.71	102.73	100.35	95.02
MW-1	9-25-00	3.21	102.73	100.35	99.52
MW-1	6-27-00	4.66	102.73	100.35	98.07
MW-1	3-24-00	6.07	102.73	100.35	96.66
MW-1	12-7-99	8.84	102.73	100.35	93.89
MW-1	4-8-99	3.54	102.73	100.35	99.16
MW-1	8-21-98	8.62	102.73	100.35	94.11
MW-1	12-22-97	7.27	102.73	100.35	95.46
MW-1	4-30-97	5.39	102.73	100.35	97.34
MW-1	11-1-96	19.44	102.73	100.35	83.29
MW-2	11-28-01	4.87	100.37	97.40	95.50
MW-2	8-1-01	8.50	100.39	97.46	91.89
MW-2	9-25-00	6.93	100.39	97.46	93.46
MW-2	6-27-00	6.93	100.39	97.46	93.46
MW-2	3-24-00	6.40	100.39	97.46	93.99
MW-2	12-7-99	10.04	100.39	97.46	90.35
MW-2	4-8-99	3.98	100.33	97.43	96.35
MW-2	8-21-98	10.34	100.33	97.43	89.99
MW-2	12-22-97	7.47	100.33	97.43	92.86
MW-2	4-30-97	5.96	100.33	97.43	94.37
MW-2	11-1-96	10.20	100.33	97.43	90.13

Elevations referenced to arbitrary site benchmark designated as 100 ft

TOC Top of Casing

-- MW-3 damaged by snowplow - no elevation data

* MW-3R installed as a replacement for MW-3 on 8-9-00. MW-3R damaged by vehicle - casing bent.

TABLE
ELEVATION DATA
MID-LAKES FS COOPERATIVE
SHIRLEY, WI

Well	Date	Depth to Water (from TOC)	Top of Casing Elevation	Ground Surface Elevation	Groundwater Elevation (from TOC)
MW-3R	11-28-01	3.48	101.17	98.29	97.69
MW-3R	8-1-01	6.81	100.48	98.24	93.67
MW-3R	9-25-00	3.58	100.48	98.24	96.90
MW-3	6-27-00	6.37	100.40	97.67	94.03
MW-3	12-7-99	7.79	100.40	97.67	92.61
MW-3	4-8-99	--	--	--	--
MW-3	8-21-98	9.68	99.82	97.77	90.14
MW-3	12-22-97	11.28	99.82	97.77	88.54
MW-3	4-30-97	6.96	99.82	97.77	92.86
MW-3	11-1-96	12.06	99.82	97.77	87.76
MW-4	11-28-01	3.21	99.19	99.39	95.98
MW-4	8-1-01	4.46	99.19	99.39	94.73
MW-5	11-28-01	5.06	102.64	100.82	97.58
MW-5	8-1-01	8.53	102.64	100.82	94.11
MW-6	11-28-01	6.53	97.10	95.43	90.57
MW-6	8-1-01	7.96	97.10	95.43	89.14
Private Well	8-1-01	68.0	NA	NA	NA


Elevations referenced to arbitrary site benchmark designated as 100 ft

TOC Top of Casing

-- MW-3 damaged by snowplow - no elevation data

* MW-3R installed as a replacement for MW-3 on 8-9-00. MW-3R damaged by vehicle - casing bent.

PRIVATE WELL		HWY - 3		HWY - 4		HWY - 5	
DATE	TEST	DATE	TEST	DATE	TEST	DATE	TEST
6-27-98	NO ₃ -N	6-1-98	NO ₃ -N	6-1-98	NO ₃ -N	6-1-98	NO ₃ -N
ATRAZINE	NT	ATRAZINE	NT	ATRAZINE	NT	ATRAZINE	NT
ME TO ATRAZINE	NT						
NO ₂ -NO ₃ -N	1.8						
NH ₃ -N	2.5						

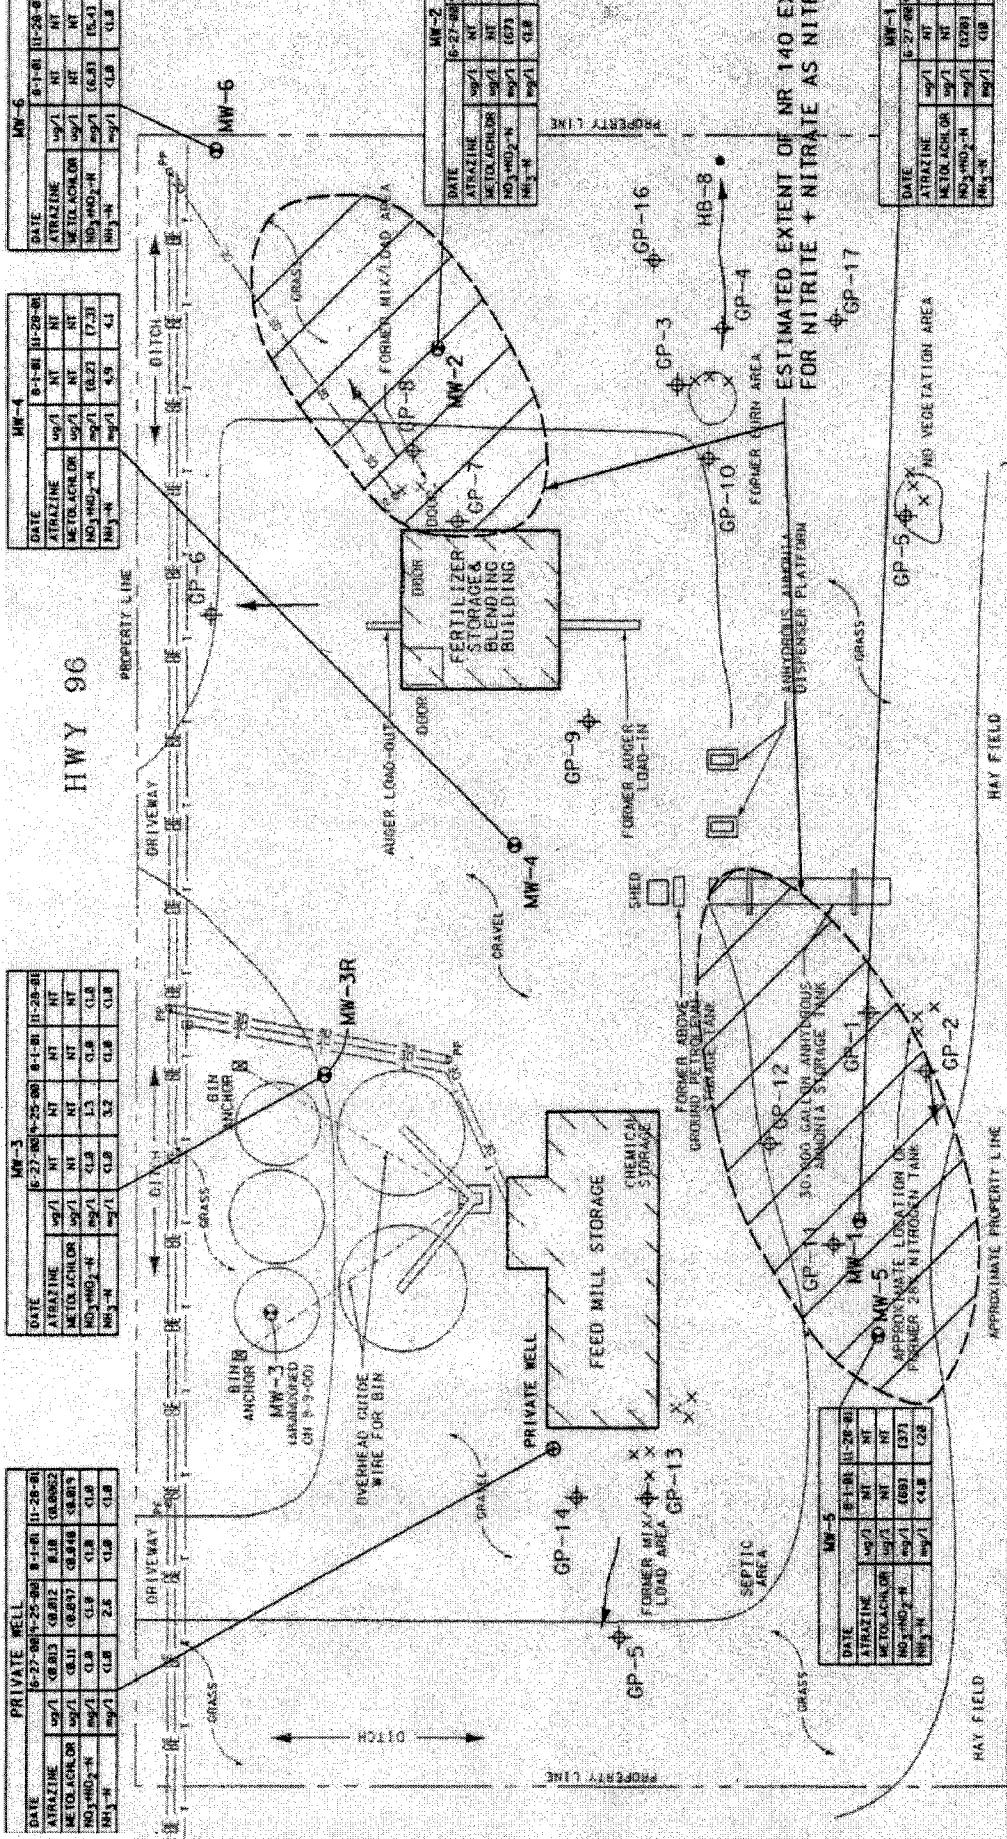

1. DIMENSIONS DEPICTED ON MAP ARE FOR REFERENCE
2. ONLY SITE HAS BEEN SURVEYED.
3. NO 140 NISCONSIN ADMINISTRATION CODE ENFORCEMENT
STANDARD
4. NR 140 = 15 ug/l
NO₃-N = 16 ug/l
5. NT = NOT TESTED
6. 1 = CONCENTRATION EXCEEDS NR 140 ES AND OR P/L

1. DIMENSIONS DEPICTED ON MAP ARE FOR REFERENCE
2. ONLY SITE HAS BEEN SURVEYED.
3. NO 140 NISCONSIN ADMINISTRATION CODE ENFORCEMENT
STANDARD

4. NR 140 = 15 ug/l
NO₃-N = 16 ug/l
5. NT = NOT TESTED
6. 1 = CONCENTRATION EXCEEDS NR 140 ES AND OR P/L

LEGEND

- POWER POLE LOCATION
- OVERHEAD ELECTRIC LINE
- TELEPHONE CABLE
- ADMINISTRATIVE LOCATION
- MIX LOAD AREA
- NITRATE + NITRITE TESTED
- NITRATE + NITRITE TEST NOT TESTED
- CONCENTRATION EXCEEDS NR 140 ES AND OR P/L



SIGMA
ENVIRONMENTAL SERVICES

GROUNDWATER QUALITY MAP

DATE: 10-11-02 DR. BY: 069 DR. #: 3430-024 SCALE: 1" = 50'

GRAPHIC SCALE

100

50

0

50


100

ESTIMATED EXTENT OF NR 140 EXCEEDANCES
FOR NITRITE + NITRATE AS NITROGEN

MW - 2		MW - 3		MW - 4		MW - 5	
DATE	TEST	DATE	TEST	DATE	TEST	DATE	TEST
6-27-98	ATRAZINE	6-1-98	ATRAZINE	6-1-98	ATRAZINE	6-1-98	ATRAZINE
ME TO ATRAZINE	NT						
NO ₂ -NO ₃ -N	1.8						
NH ₃ -N	2.5						

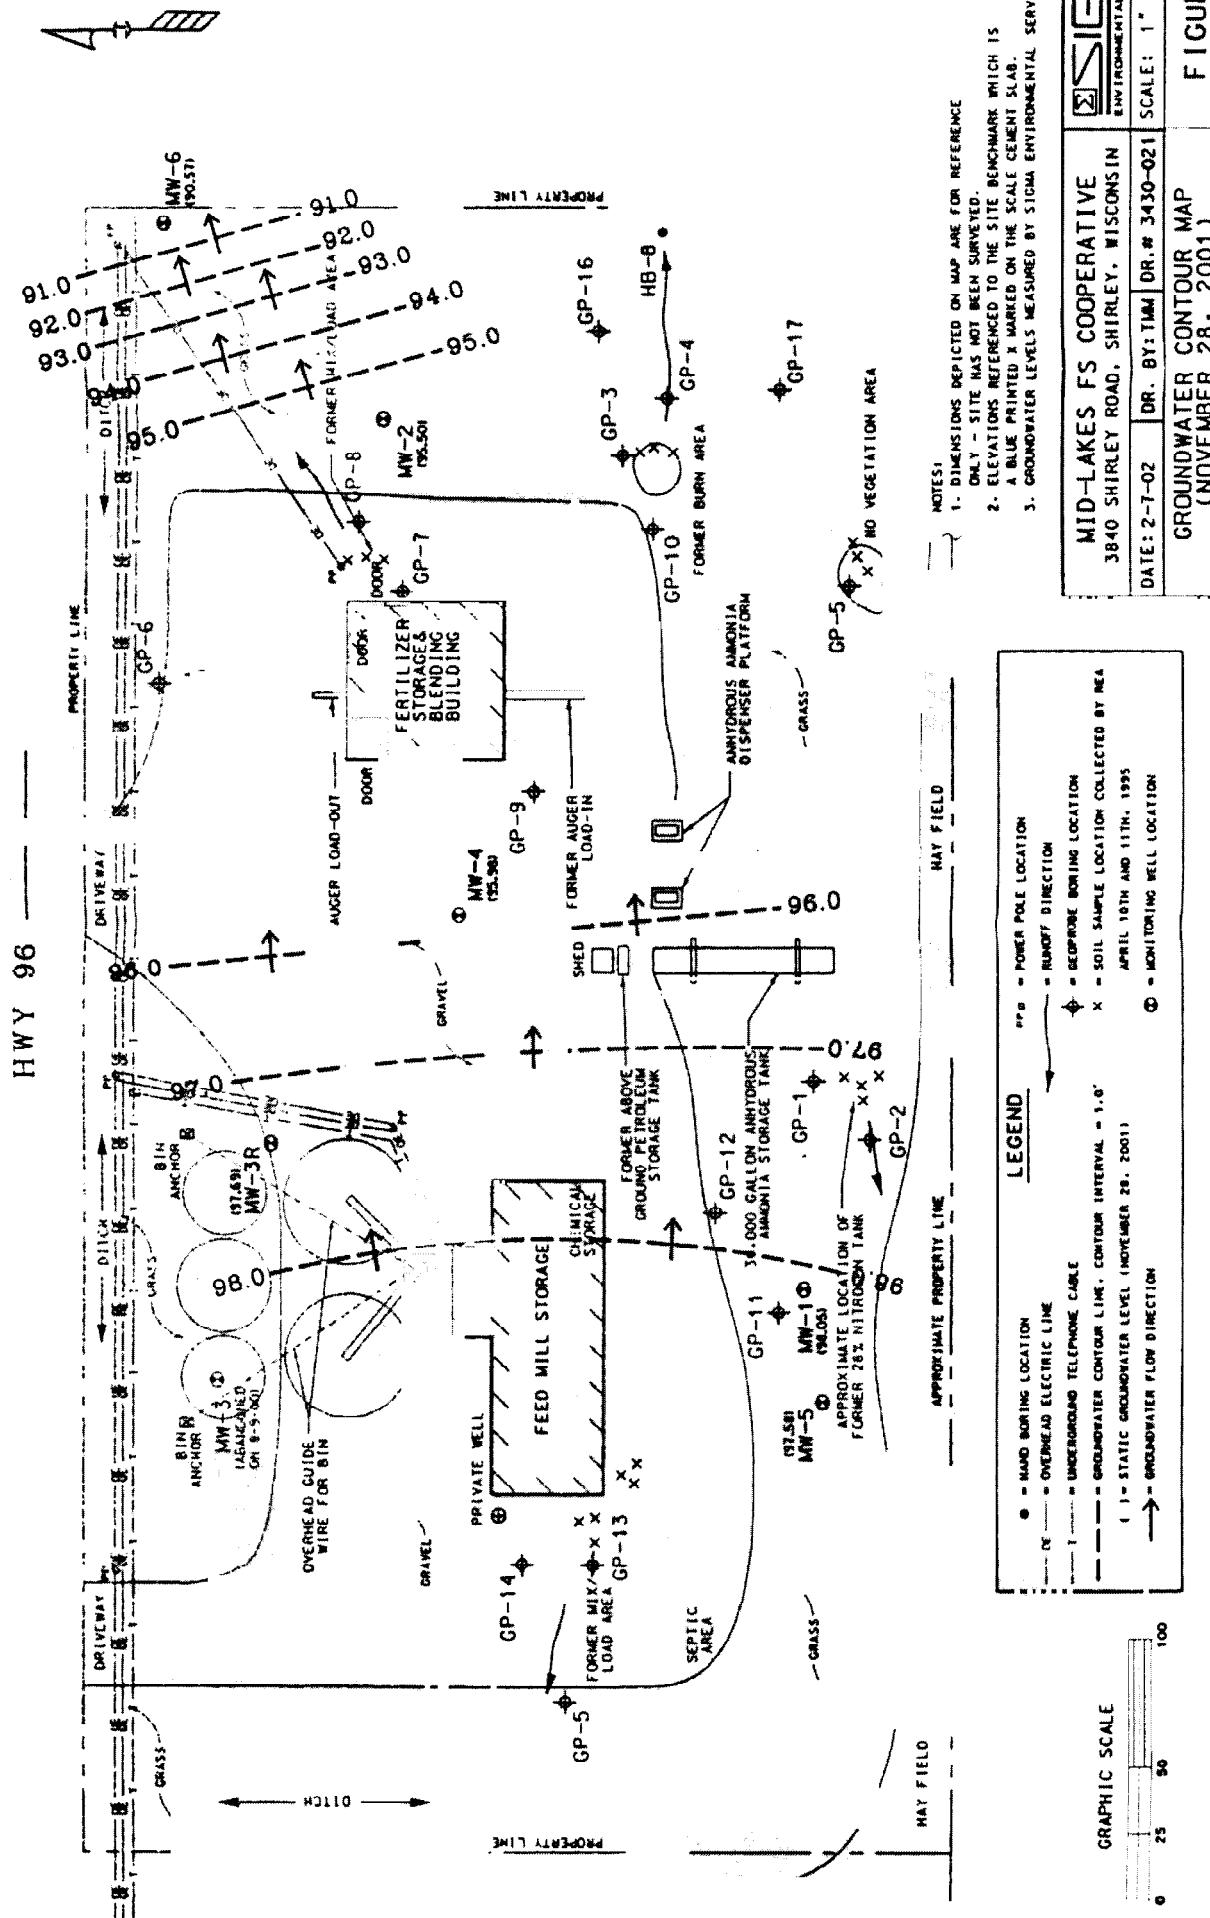

STATEMENT BY RESPONSIBLE PARTY

MidLakes Cooperative, the responsible party for the property located at 3840 Shirley Road, Shirley, Wisconsin, states that the legal description provided to the Department of Agriculture, Trade and Consumer Protection (and attached to this statement) for case file reference 94539041201 is complete and accurate to the best of our knowledge.

Mid Lakes FS Cooperative
by Thomas Johnson, Agent
Signature of Representative for Responsible Party

10-22-02

Date